


**ATTACHMENT "A"  
PARKING PLAN**

1. Producer Resonsible for blocking off area marked for Production Use.
2. Producer reqd. to provide security to manage parking area.
3. Producer may control marked "Production Gate Driveway" for duration of use.
4. Do Not park vehicles or any equipment in FIRE LANE.

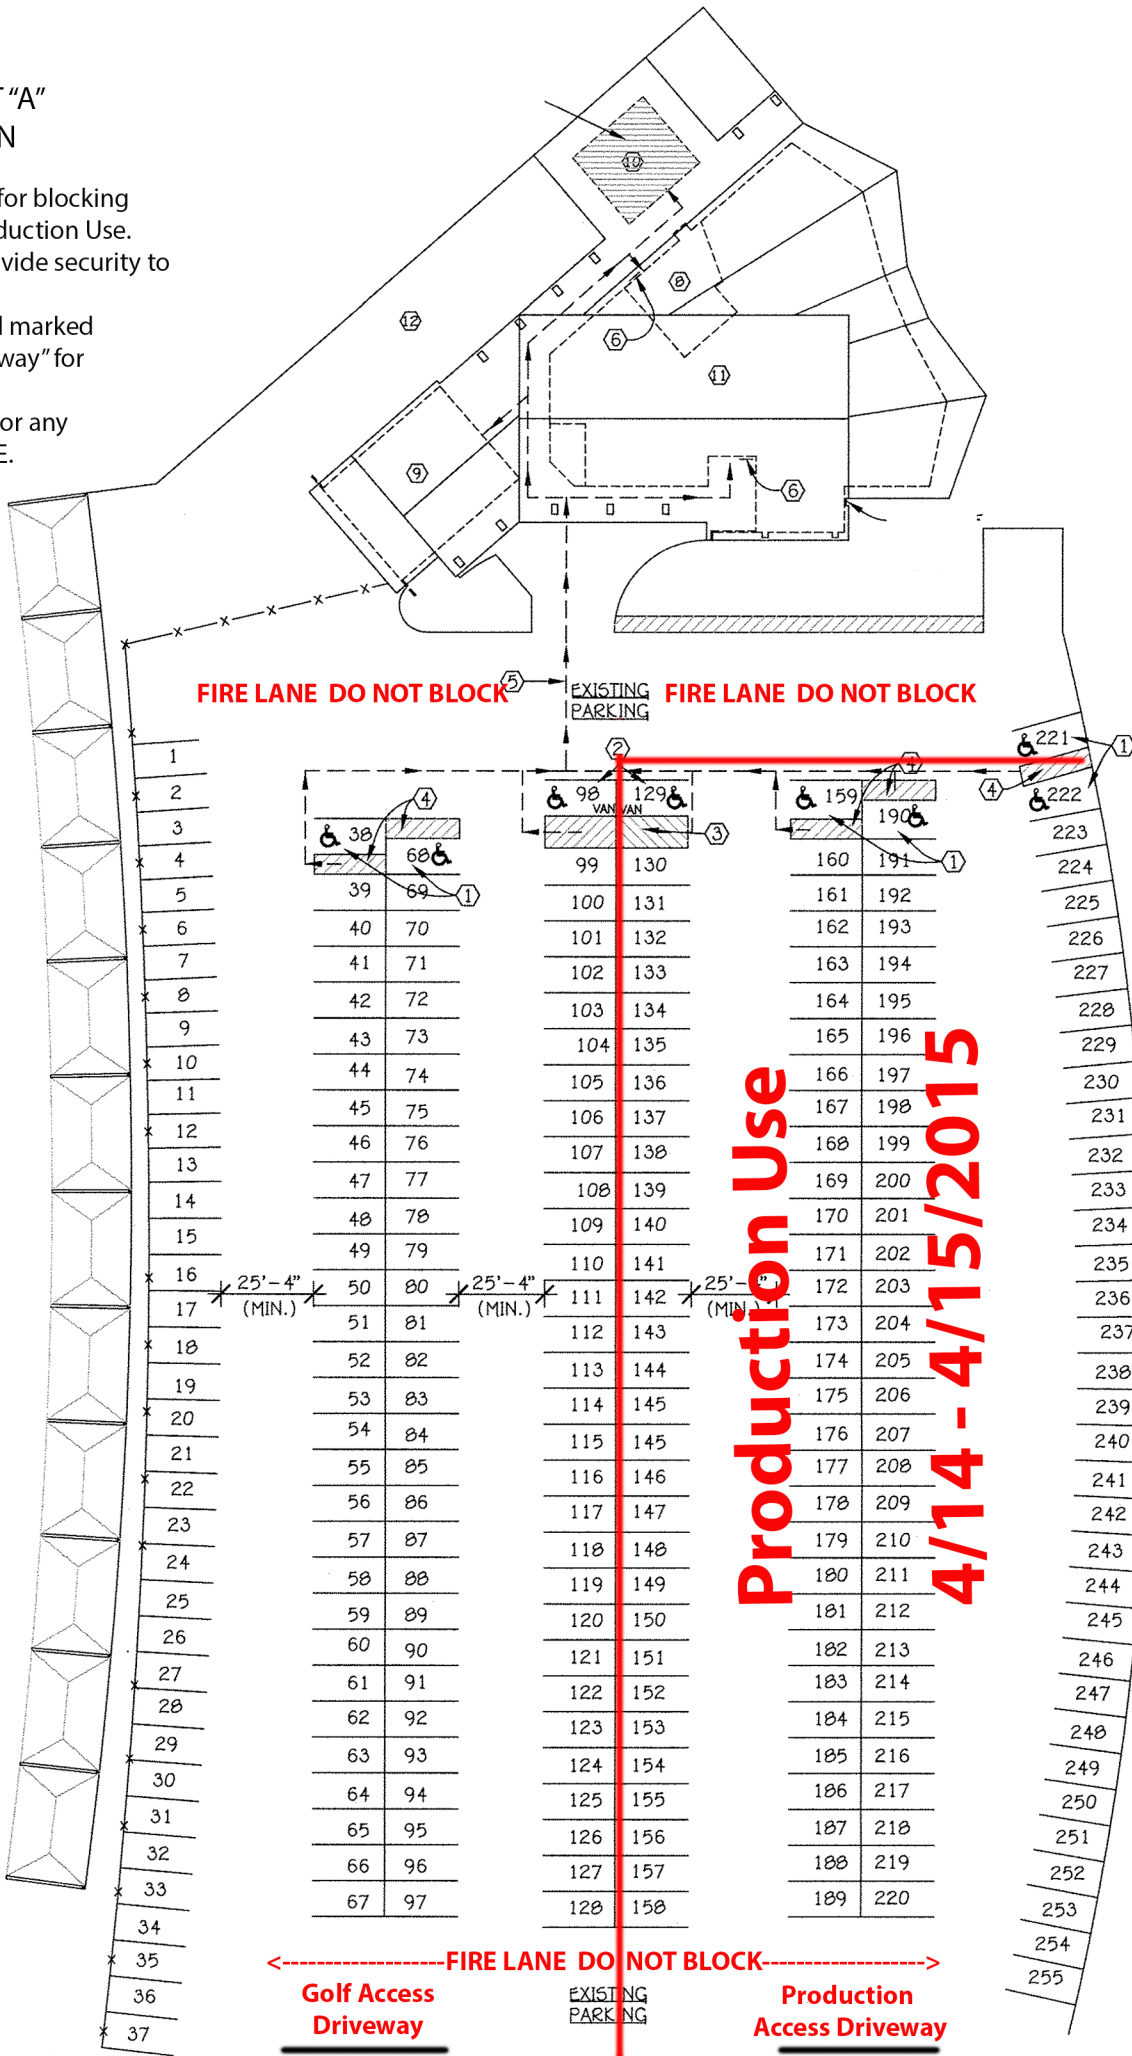

**FIRE LANE DO NOT BLOCK**      **EXISTING PARKING**      **FIRE LANE DO NOT BLOCK**

EXISTING  
DRIVING  
RANGE

**Production Use**  
**4/14 - 4/15/2015**

**<-----FIRE LANE DO NOT BLOCK----->**

**Golf Access  
Driveway**

EXISTING  
PARKING

**Production  
Access Driveway**

38	68	98	129	159	190	221
39	69	99	130	160	191	222
40	70	100	131	161	192	223
41	71	101	132	162	193	224
42	72	102	133	163	194	225
43	73	103	134	164	195	226
44	74	104	135	165	196	227
45	75	105	136	166	197	228
46	76	106	137	167	198	229
47	77	107	138	168	199	230
48	78	108	139	169	200	231
49	79	109	140	170	201	232
50	80	110	141	171	202	233
51	81	111	142	172	203	234
52	82	112	143	173	204	235
53	83	113	144	174	205	236
54	84	114	145	175	206	237
55	85	115	145	176	207	238
56	86	116	146	177	208	239
57	87	117	147	178	209	240
58	88	118	148	179	210	241
59	89	119	149	180	211	242
60	90	120	150	181	212	243
61	91	121	151	182	213	244
62	92	122	152	183	214	245
63	93	123	153	184	215	246
64	94	124	154	185	216	247
65	95	125	155	186	217	248
66	96	126	156	187	218	249
67	97	127	157	188	219	250
		128	158	189	220	251
						252
						253
						254
						255

25'-4" (MIN.)

25'-4" (MIN.)

25'-4" (MIN.)